


EXHIBIT B
THE RIVER MILE METROPOLITAN DISTRICT NOS. 1-5 AND THE RIVER MILE
REGIONAL METROPOLITAN DISTRICT
MAP OF INITIAL DISTRICT BOUNDARIES

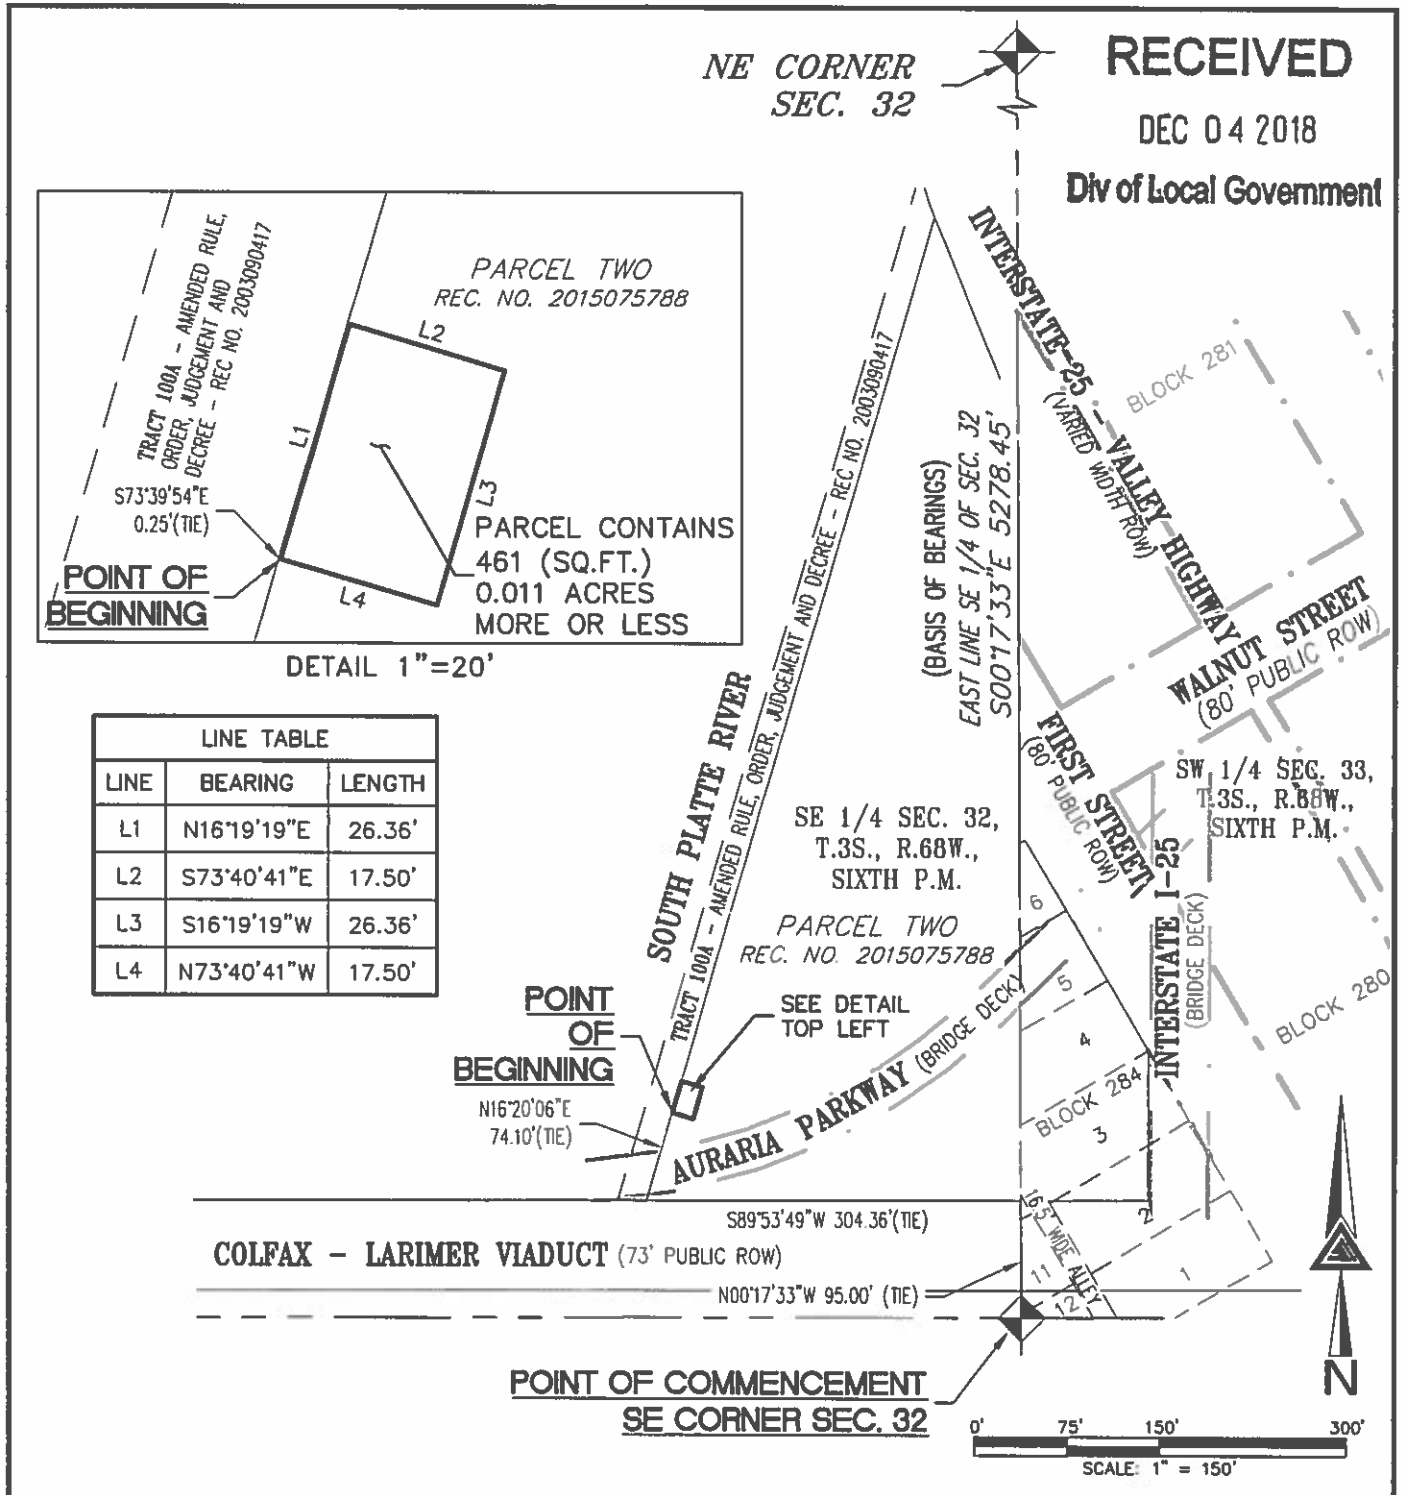

NOTE: THIS DRAWING DOES NOT REPRESENT A MONUMENTED LAND SURVEY AND IS ONLY INTENDED TO DEPICT THE ATTACHED LEGAL DESCRIPTION.

PATH: Q:\23418-17\Dwg\EXHIBITS
 DWG NAME: The River Mile Metro District
 DWG: NAK CHK: JRW
 DATE: 5/31/2018
 SCALE: 1" = 150'



300 East Mineral Ave.
 Suite 1
 Littleton, Colorado 80122
 Phone: (303)713-1898
 Fax: (303)713-1897
 www.aztecconsultants.com

EXHIBIT
SE 1/4 SEC. 32 T3S, R68W, 6TH P.M.
DENVER COUNTY, COLORADO
 JOB NUMBER 23418-17 2 OF 2 SHEETS